
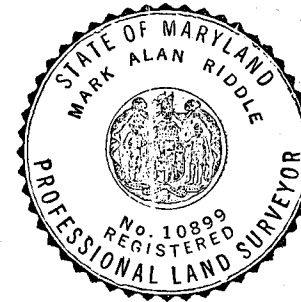


9. DEED REFERENCE: GULF OIL CORPORATION
LIBER 1605, FOLIO 22
DATE: APRIL 30, 1953

GULF OIL CORPORATION
LIBER 1798, FOLIOS 524 & 525
DATE: OCTOBER 14, 1954

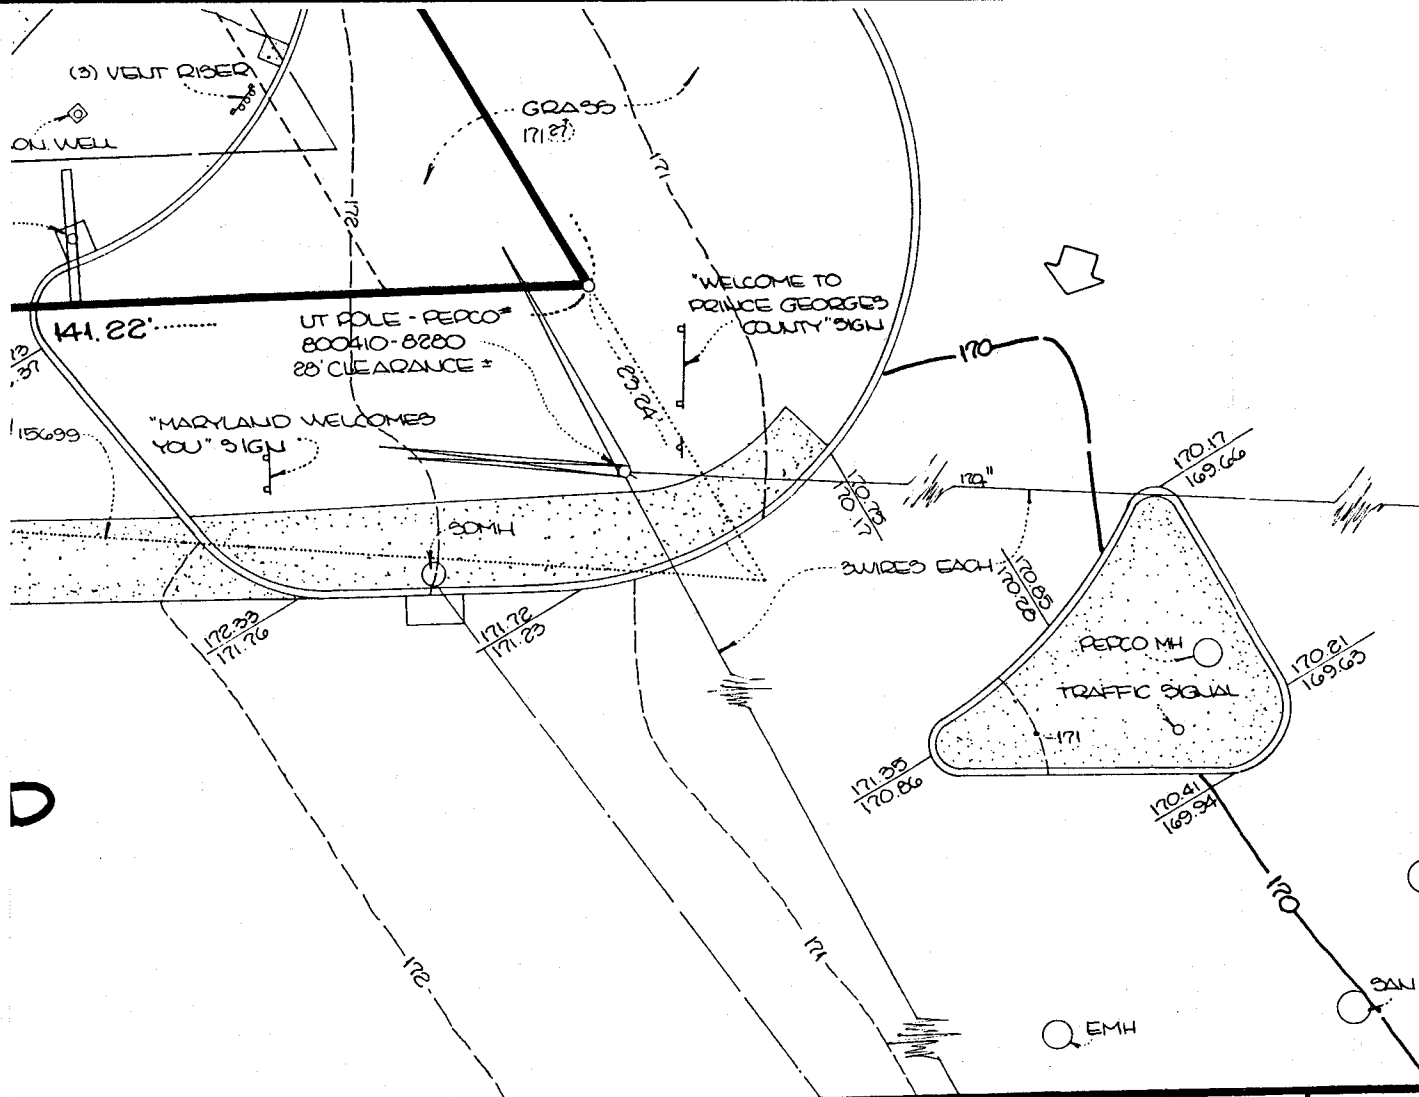

SURVEYOR'S CERTIFICATION

I, MARK A. RIDDLE, A REGISTERED PROFESSIONAL LAND SURVEYOR OF THE STATE OF MARYLAND, DO HEREBY CERTIFY THAT THE LAND SHOWN HEREON HAS BEEN SURVEYED BY STV/LYON ASSOCIATES, INC., AND TO THE BEST OF MY KNOWLEDGE MEETS ALL THE REQUIREMENTS AS CONTRACTED FOR BY

CHEVRON USA, INC.

Mark A. Riddle
STV/LYON ASSOCIATES
MARK A. RIDDLE
MD PROFESSIONAL LAND SURVEYOR NO. 10899

11-7-90
DATE


PRINTED

NOV 7 1990

STV/LYON ASSOC.

0122208

GRAPHIC SCALE

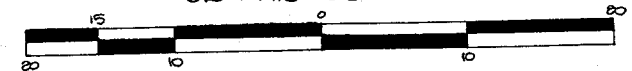

FACILITY # 122208

PLAN PREPARATION

DRAWN BY PHGO	DATE 11-6-90
DESIGNED BY	SCALE 1" = 10'
CHECKED BY MAR	

IMPROVEMENTS SURVEY
FOR
CHEVRON U.S.A. INC.

5801 RIGGS ROAD
CHILLUM
LOCATION No. 122208

17TH ELECTION DISTRICT

PRINCE GEORGES COUNTY

DRAWING NO.
61-8698

SHEET NO.
1 of 1

kwiktag®





120 171 172

INSTALL (3) NEW 10,000 GAL
FIBERGLASS (F.G.) TANKS

3-6" F.G. VENT LINES
WITH 3 GALVANIZED
RISERS WITH 4
BOLLARDS SURROUNDING

WALL 2-6"
OR 4-4"

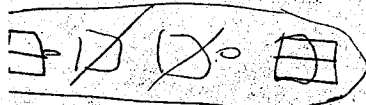

		 Chevron U.S.A. Inc. Marketing Operations, San Francisco	STATION # 60122208	
			EASTER AVE. & RIGGS ROAD	
			CHILLUM, MARYLAND	
		SCALE 1" = 10'	DATE 6-4-67	APPROVED
DR. R.M.S.	CH. P.D. 5	DR. APP.	ENGR.	
OPN'G DEPT.		ENG. DEPT.		
			W.O.	REPLACEMENTS OF TANKS, ISLANDS & DISPENSERS WITH NEW CANOPY & MATS
			S.O.	

kwiktag®

120 171 173

GO-SSO-D (5.18 sq. ft.) (3-62)
Printed in U.S.A.

